




KEY

- PROPOSED FEATHERED TREE, INCLUDING STAKE AND TIE. SEE SPECIFICATION NOTES A1, B2-3, B5, C1-4, D1-2 AND E1.
- PROPOSED STANDARD TREE, INCLUDING DOUBLE STAKE AND TIE. SEE SPECIFICATION NOTES A1, B2-3, B5, C1-4, D1-2 AND E1. ALL TREES WITHIN 2.5M FROM THE HIGHWAYS SHOULD RECEIVE A ROOT BARRIER, KE-ROOT 2000 FROM GREENBLUE URBAN.
- SHRUB AND HERBACEOUS PLANTING, INCLUDING BIODEGRADABLE SHEET AND BARK MULCH (ACCORDING TO SPECIFICATION). SEE SPECIFICATION NOTES A1-2, B1-3, C1-3, D1-2 AND E1.
- NATIVE WHIP AND SHRUB PLANTING IN MIXES, INCLUDING BIODEGRADABLE SHEET AND BARK MULCH (ACCORDING TO SPECIFICATION). REFER TO HEDGE SCHEDULES ON PLAN AND THE SCHEDULE OF QUANTITIES. SEE SPECIFICATION NOTES A1-2, B1-3, B5, C1-3, D1-2 AND E1.
- HEDGE PLANTING, INCLUDING BIODEGRADABLE SHEET AND BARK MULCH (ACCORDING TO SPECIFICATION). REFER TO HEDGE SCHEDULES ON PLAN AND THE SCHEDULE OF QUANTITIES. SEE SPECIFICATION NOTES A1-2, B1-3, B5, C1-3, D1-2 AND E1.
- HEDGE PLANTING, INCLUDING BIODEGRADABLE SHEET AND BARK MULCH (ACCORDING TO SPECIFICATION) INCLUDING TIMBER BOARD EDGING TO SEPARATE FROM GRAVEL AREA. REFER TO HEDGE SCHEDULES ON PLAN AND THE SCHEDULE OF QUANTITIES. SEE SPECIFICATION NOTES A1-2, B1-3, B5, C1-3, D1-2 AND E1.
- WASHED, ROUNDED, BUFF COLOURED GRAVEL, 20mm GAUGE, 40mm DEPTH, FINISHED LEVEL 15mm BELOW ADJACENT SURFACES. LAID OVER 'COVERTEX' OVER LIGHTLY CONSOLIDATED SUBGRADE.
- CULTIVATED TURF UNLESS OTHERWISE STATED ON PLAN. SEE SPECIFICATION NOTES B4, C5 AND E1.
- WILDFLOWER SEEDING AREA. REFER TO PLANT SCHEDULE FOR SPECIFICATION OF MIX.
- WET WILDFLOWER SEEDING AREA. REFER TO PLANT SCHEDULE FOR SPECIFICATION OF MIX.
- MARGINAL PLANTING AREA. REFER TO PLANT SCHEDULE FOR SPECIFICATION OF MIX.
- BULB PLANTING IN MIXES, SPRING FLOWERING VARIETIES. REFER TO SCHEDULE FOR FURTHER INFORMATION.
- SPECIMEN SHRUBS IN SHRUB BEDS OR PITS PLANTED IN GRASS/GRAVEL AREAS. SPECIMEN SHRUBS IN GRASS ARE MEASURED SEPARATELY IN SCHEDULE OF QUANTITIES. SEE SPECIFICATION NOTES A1, B1-3, C1-3, D1-2 AND E1.
- EXISTING TREE TO BE RETAINED. SEE GENERAL NOTE A1 AND E1. IF PREPARED, SEE ALSO JAMES BLAKE ASSOCIATES PLAN AND SCHEDULE FOR ANY SURGERY WORKS.
- EXISTING VEGETATION GROUP OR HEDGE TO BE RETAINED. SEE GENERAL NOTE A1 AND E1. IF PREPARED, SEE ALSO JAMES BLAKE ASSOCIATES PLAN AND SCHEDULE FOR ANY SURGERY WORKS.
- 220g LOW MAINTENANCE POLYURETHANE ARTWORK TO BE SUPPLIED AND INSTALLED BY BUB INNOVATIONS TEL: 01787 246015.
- FOOTPATHS TO BE BITUMEN MACADAM WITH BUFF COLOUR CHIPPINGS ROLLED INTO SURFACE TO ENGINEERS SPECIFICATION. EDGING TO BE PRE-CAST CONCRETE 50 x 150mm, SQUARE/FLAT TOPPED, LAID FLUSH.
- KNEE RAIL, 600mm HEIGHT, AS PER SITE PLANS
- POST AND 2 RAIL FENCE 1.2M HEIGHT, AS PER SITE PLANS
- TIMBER AND METAL BENCH, TYPE 'HORIZON SEAT' AVAILABLE FROM FURNITURES TEL: 020 8378 3200 OR SIMILAR AND APPROVED.
- TIMBER AND METAL BIN, TYPE 'PORTMAN BIN' AVAILABLE FROM FURNITURES TEL: 020 8378 3200 OR SIMILAR AND APPROVED.
- IBSTOCK BAT BOX, LOCATED ON THE SOUTH WEST OR EASTERN SIDE OF THE BUILDING AND APPROVED BY ECOLOGIST.
- BIRD BRICK BOXES, LOCATED ON NORTHERN SIDE OF THE BUILDING AND APPROVED BY ECOLOGIST.

- STEEL BUILT RANGE: SB8649 - AYTON SPINNING STATION. AVAILABLE FROM MIRACLE DESIGN AND PLAY LTD. TEL: 01604658240.
- STEEL BUILT RANGE: SB8648 - KINGSBURY CROSS TRAINER. AVAILABLE FROM MIRACLE DESIGN AND PLAY LTD. TEL: 01604658240.
- STEEL BUILT RANGE: SB8645 - TROTT MULTI-FITNESS APPARATUS. AVAILABLE FROM MIRACLE DESIGN AND PLAY LTD. TEL: 01604658240.
- TIMBER BUILT RANGE: TB7834 - LEIGHFIELD TIMBER DOUBLE SWING. AVAILABLE FROM MIRACLE DESIGN AND PLAY LTD. TEL: 01604658240.
- TIMBER BUILT RANGE: TB7834 - BACKMURR TIMBER SEE-SAW. AVAILABLE FROM MIRACLE DESIGN AND PLAY LTD. TEL: 01604658240.
- TIMBER BUILT RANGE: TB7847 - MORFE TIMBER MULTI-PLAY UNIT. AVAILABLE FROM MIRACLE DESIGN AND PLAY LTD. TEL: 01604658240.
- TIMBER BUILT RANGE: MAECSP-CLAMBER STACK. AVAILABLE FROM MIRACLE DESIGN AND PLAY LTD. TEL: 01604658240.
- STEEL BUILT RANGE: SB8304 - MEKKAR TWIRL ROUNDABOUT. AVAILABLE FROM MIRACLE DESIGN AND PLAY LTD. TEL: 01604658240.

LOW LEVEL PLANTING
 TO RETAIN VIEWS ON
 EASTERN BOUNDARY

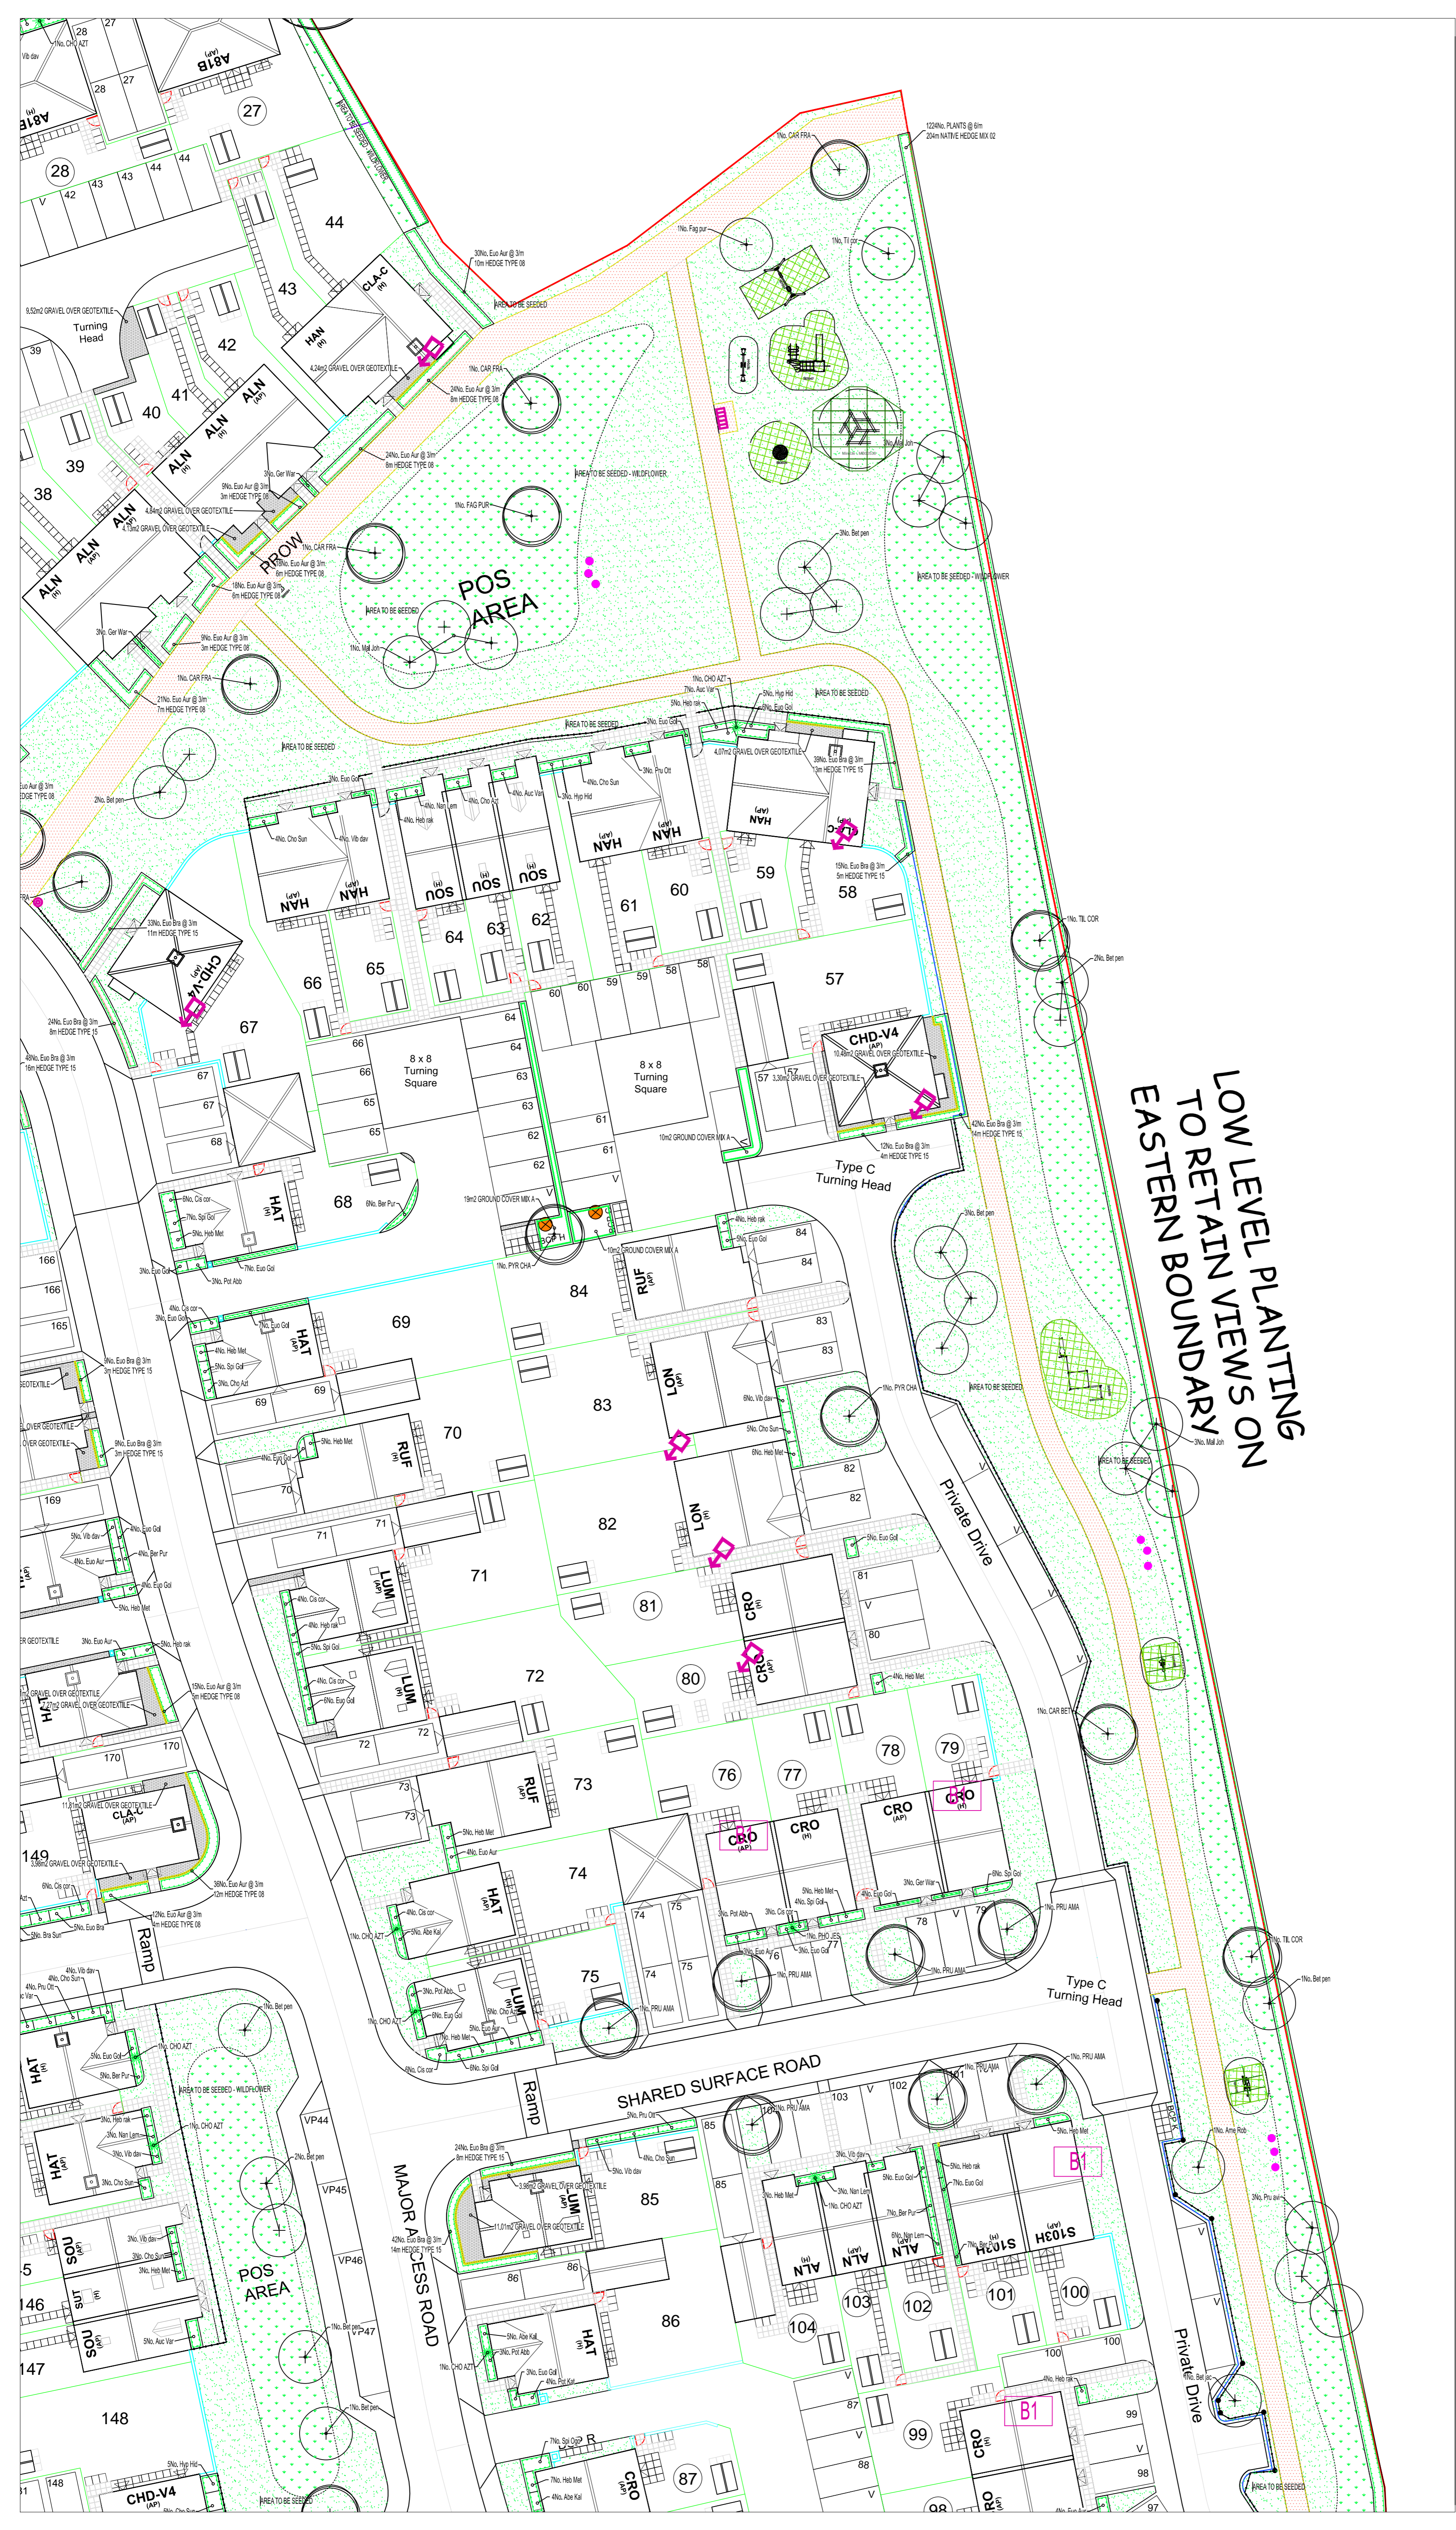

NO.	DATE	BY	REVISION
1	2019.02.28	JB	ISSUED FOR PERMITS
2	2019.03.05	JB	AMENDED TO REFLECT LANDSCAPE PROPOSAL
3	2019.03.05	JB	AMENDED TO REFLECT LANDSCAPE PROPOSAL
4	2019.03.05	JB	AMENDED TO REFLECT LANDSCAPE PROPOSAL
5	2019.03.05	JB	AMENDED TO REFLECT LANDSCAPE PROPOSAL
6	2019.03.05	JB	AMENDED TO REFLECT LANDSCAPE PROPOSAL
7	2019.03.05	JB	AMENDED TO REFLECT LANDSCAPE PROPOSAL
8	2019.03.05	JB	AMENDED TO REFLECT LANDSCAPE PROPOSAL
9	2019.03.05	JB	AMENDED TO REFLECT LANDSCAPE PROPOSAL
10	2019.03.05	JB	AMENDED TO REFLECT LANDSCAPE PROPOSAL

CLIENT	PERMANENT HOMES SUFFOLK	DWG. TITLE	DETAILED SOFT LANDSCAPE PROPOSAL FOR PLOTS AND DETAILED SOFT AND HARD LANDSCAPE PROPOSAL FOR POS
SITE	ELLEN ALDOUS AVENUE, HADLEIGH, SUFFOLK		
PURPOSE OF ISSUE	PLANNING		
DRG BY	JB	CHECKED	JB
SCALE	1:2500	DATE	FEBRUARY 2019
DWG NO.	JB-10304	REV.	0

JAMES BLAKE ASSOCIATES
 The Block Barn, Mill Road, Lavenham, Suffolk, CO10 9DX
 Tel: (01787) 248216 Fax: (01787) 247264
 james@jba.co.uk | land@jba.co.uk | www.jba-land.com

LANDSCAPE ARCHITECTURE • ARBORICULTURE • ECOLOGY